


Rough Opening Flashing: Nail-Flange Window

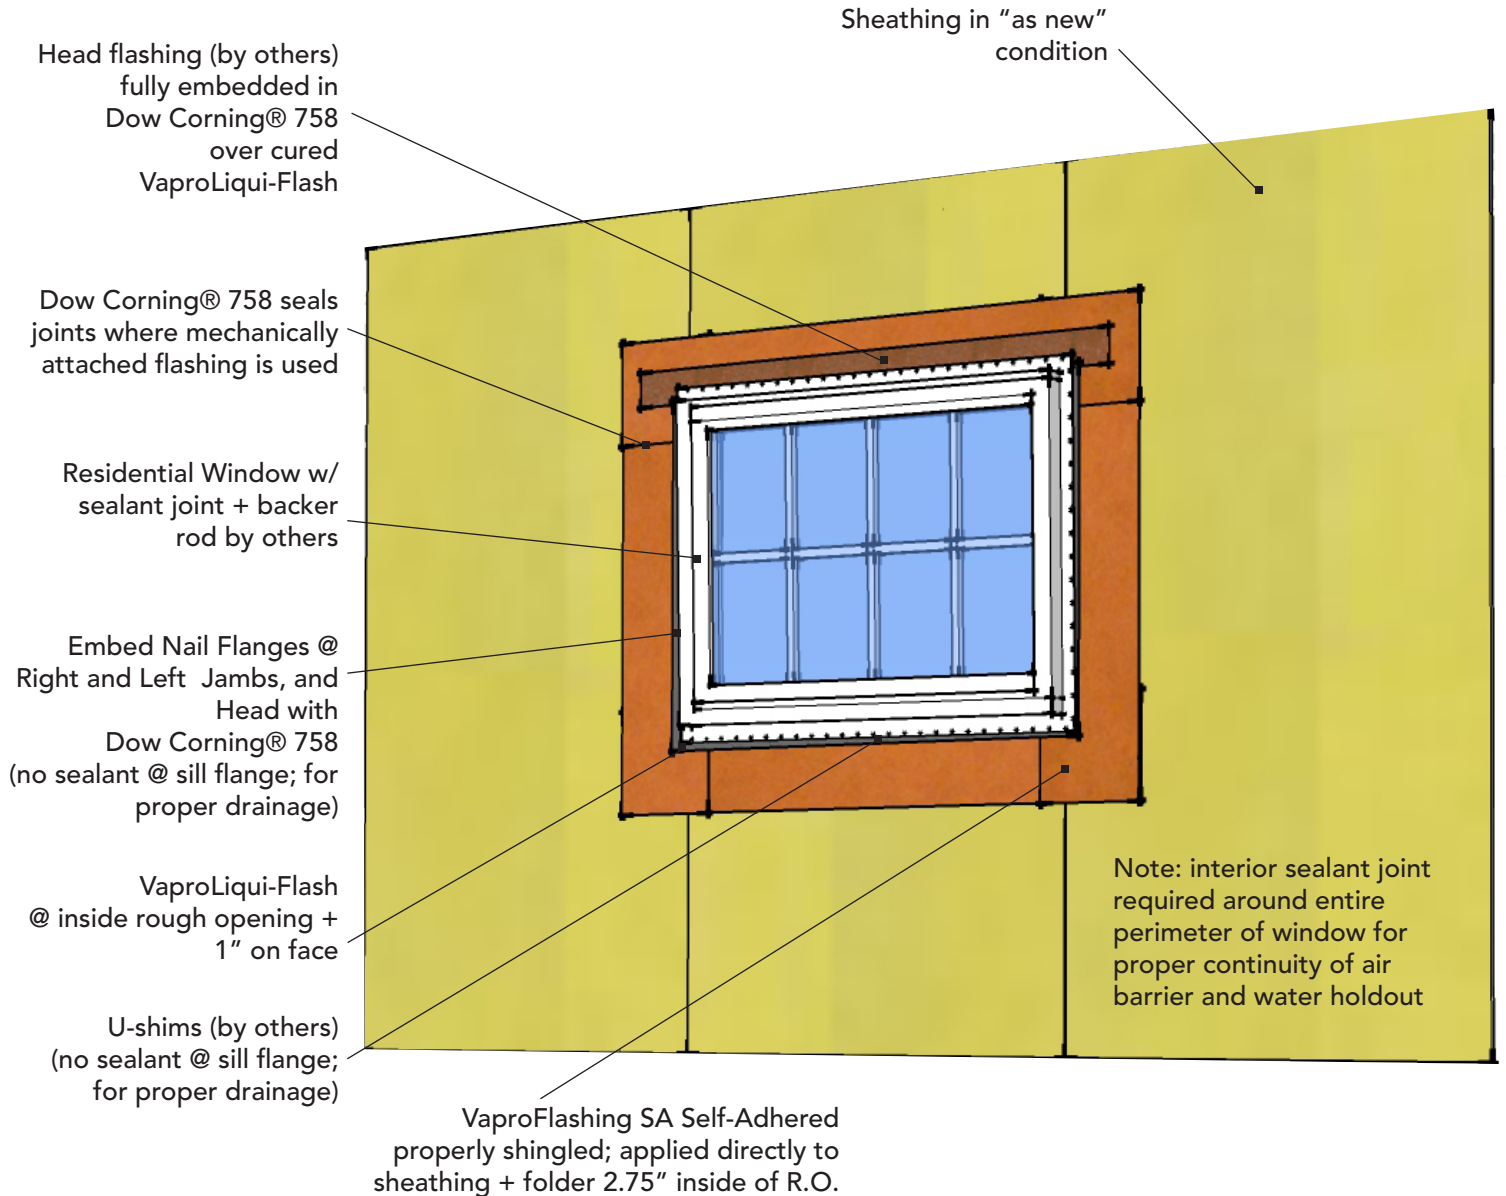

VAPROLIQUI-FLASH™

VaproLiqui-Flash is a liquid applied, vapor permeable, waterproof, air barrier flashing system component for window and door rough openings. VaproLiquiFlash is designed to work with VaproFlashing and VaproShield field membranes as a complete system.

DESCRIPTION: WrapShield or RevealShield combined with VaproLiqui-Flash and VaproFlashing form a complete air barrier membrane system over gypsum or plywood sheathing, concrete, and CMU etc.

DRAWN BY: BV

DATE: 12/2015

REF:103

Always check www.vaproshield.com for the latest details and installation instructions